


ROOM NAME	AREA	ACCOUNT CODE - RFR 000	PERSONNEL COUNT
CLASSROOMS	3833 sqm	105 sqm*	208 persons
STORAGE	405 sqm	44.0 sqm*	2 persons
LOBBY	36 sqm	105 sqm*	20 persons
STORAGE	300 sqm		208 persons
TOTAL	3833 sqm	150 sqm*	208 persons
RECEPTION	3435 sqm	13.0 sqm*	403 persons
RECEPTION HALL + LOBBY	4053 sqm	13.0 sqm*	5 persons
IT/COMPUTER	4053 sqm	13.0 sqm*	12 persons
INTERVIEW ROOM	22 sqm	105 sqm*	3 persons
STORAGE	47 sqm	46 sqm*	101 persons
TOTAL	10713 sqm	0.75 sqm*	208 persons
PLANTER HALL	221 sqm	0.75 sqm*	1281 persons
TOTAL	10292 sqm	0.75 sqm*	1281 persons

NOTES:
 1. ALL ROOMS ARE TO BE CONSTRUCTED TO THE SAME LEVEL AS THE MAIN FLOOR.
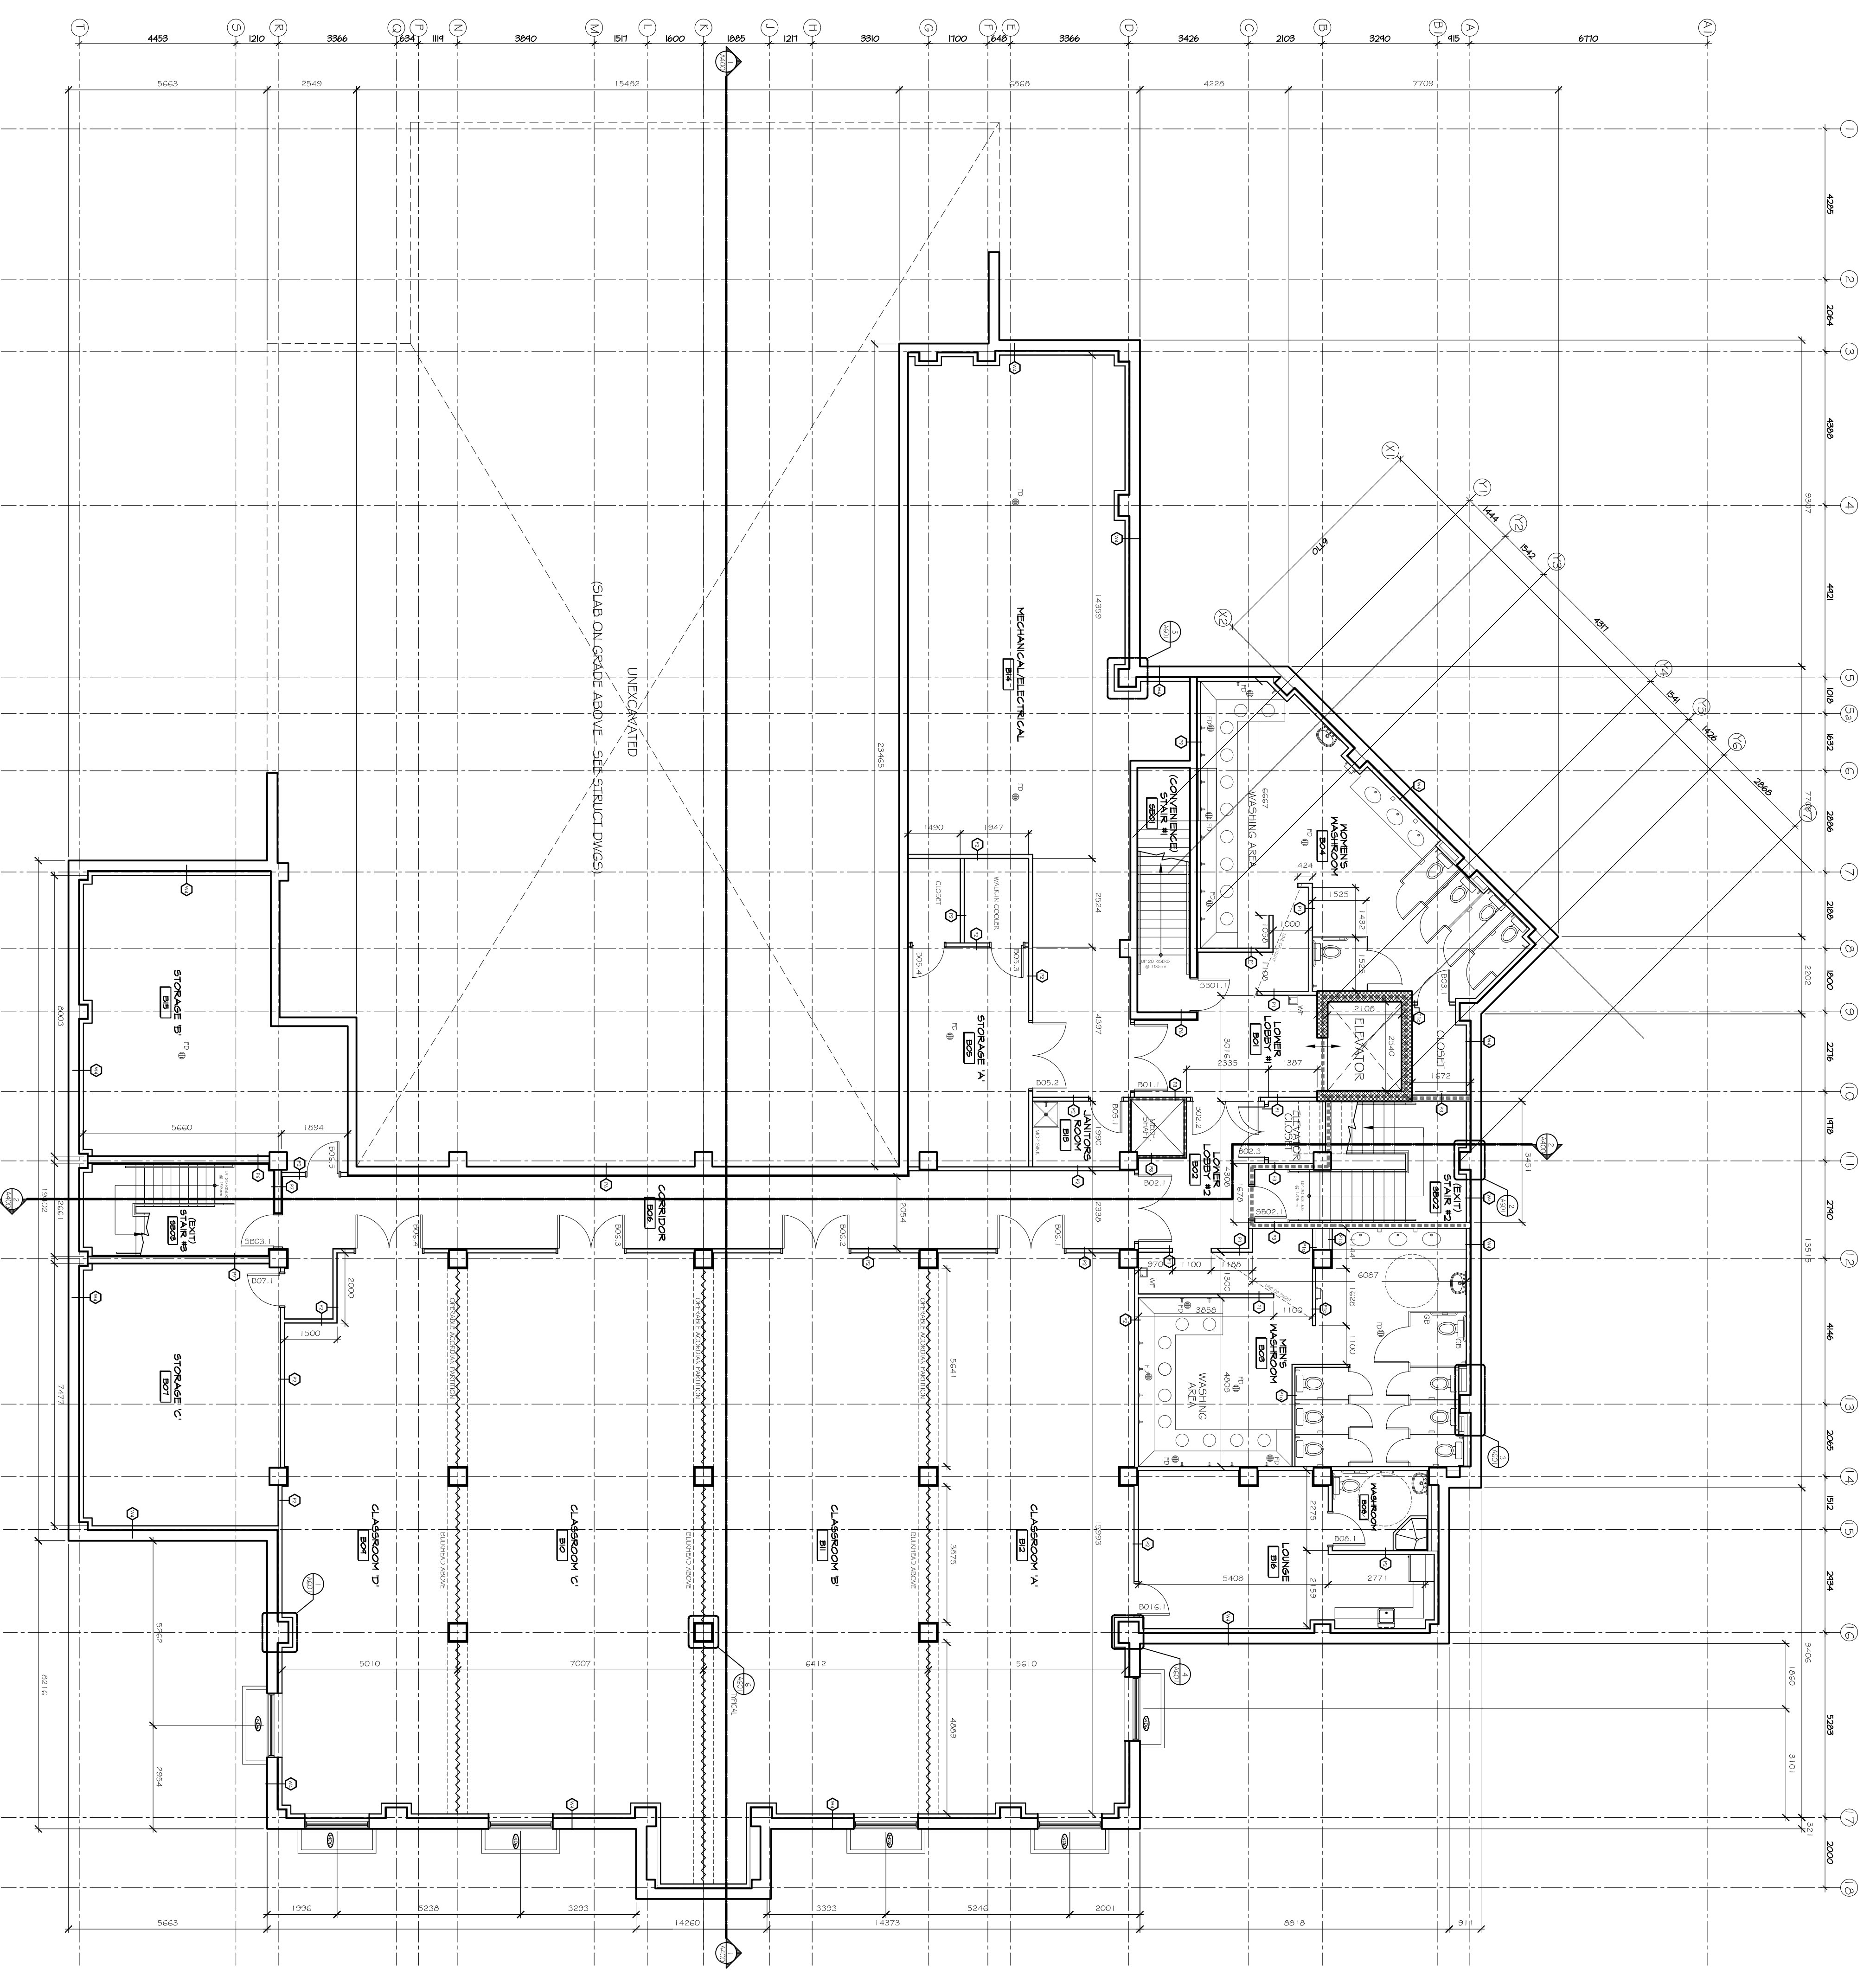

1. BASEMENT FLOOR PLAN
 SCALE: 1:100

ONTARIO ASSOCIATION OF ARCHITECTS

REGISTERED ARCHITECT

NO. 10000

S.J.L.

S. J. LAWRENCE

ARCHITECT INCORPORATED

18 Queen St. Suite 205, Oshawa, Ont. L8Z 8B7
 Tel: (905) 739-2779
 Fax: (905) 739-7153

THIS DRAWING IS THE SOLE PROPERTY OF S.J.L. ARCHITECT INCORPORATED. REPRODUCTION IS NOT PERMITTED.

DATE: DEC 2010

NO. DATE: 1

NO. DATE: 2

NO. DATE: 3

PROJECT: S.N.M.C. CENTER AND MASJID

CLIENT: S.N.M.C. CENTER AND MASJID

JOB NO.: SL-450-04

DATE: OCT 2010

BASEMENT FLOOR PLAN

A200