



ROOM	AREA	OCUPANT LOAD - PER CODE	PERSONS COUNT
CLASSROOMS	3833 sqm	405 persons	2026 persons
STORAGE	46.0 sqm	2 persons	92 persons
LOBBY	36 sqm	105 persons	378 persons
TOTAL	3915 sqm	208 persons	1096 persons
RECEPTION	345 sqm	405 persons	1395 persons
RECEPTION HALL + LOBBY	405 sqm	5 persons	2025 persons
IT/COMPUTER	425 sqm	12 persons	510 persons
INTERVIEW ROOM	22 sqm	3 persons	66 persons
STORAGE	46 sqm	3 persons	138 persons
TOTAL	1075 sqm	78 persons	3156 persons
RECEPTION HALL	221 sqm	208 persons	4596 persons
TOTAL	14283 sqm	1221 persons	105 persons EACH SEC. + 3 HOURS EACH SEC.

NOTES:
 1. THIS DRAWING IS THE PROPERTY OF S.J. LAWRENCE ARCHITECT INCORPORATED. IT IS TO BE USED ONLY FOR THE PROJECT AND SITE SPECIFICALLY IDENTIFIED HEREIN. ANY REUSE OR REPRODUCTION OF THIS DRAWING WITHOUT THE WRITTEN PERMISSION OF S.J. LAWRENCE ARCHITECT INCORPORATED IS STRICTLY PROHIBITED.
 2. THE CLIENT IS RESPONSIBLE FOR OBTAINING ALL NECESSARY PERMITS AND APPROVALS FROM THE APPROPRIATE AUTHORITIES.
 3. THE CLIENT IS RESPONSIBLE FOR VERIFYING THE ACCURACY OF ALL INFORMATION PROVIDED TO THE ARCHITECT.

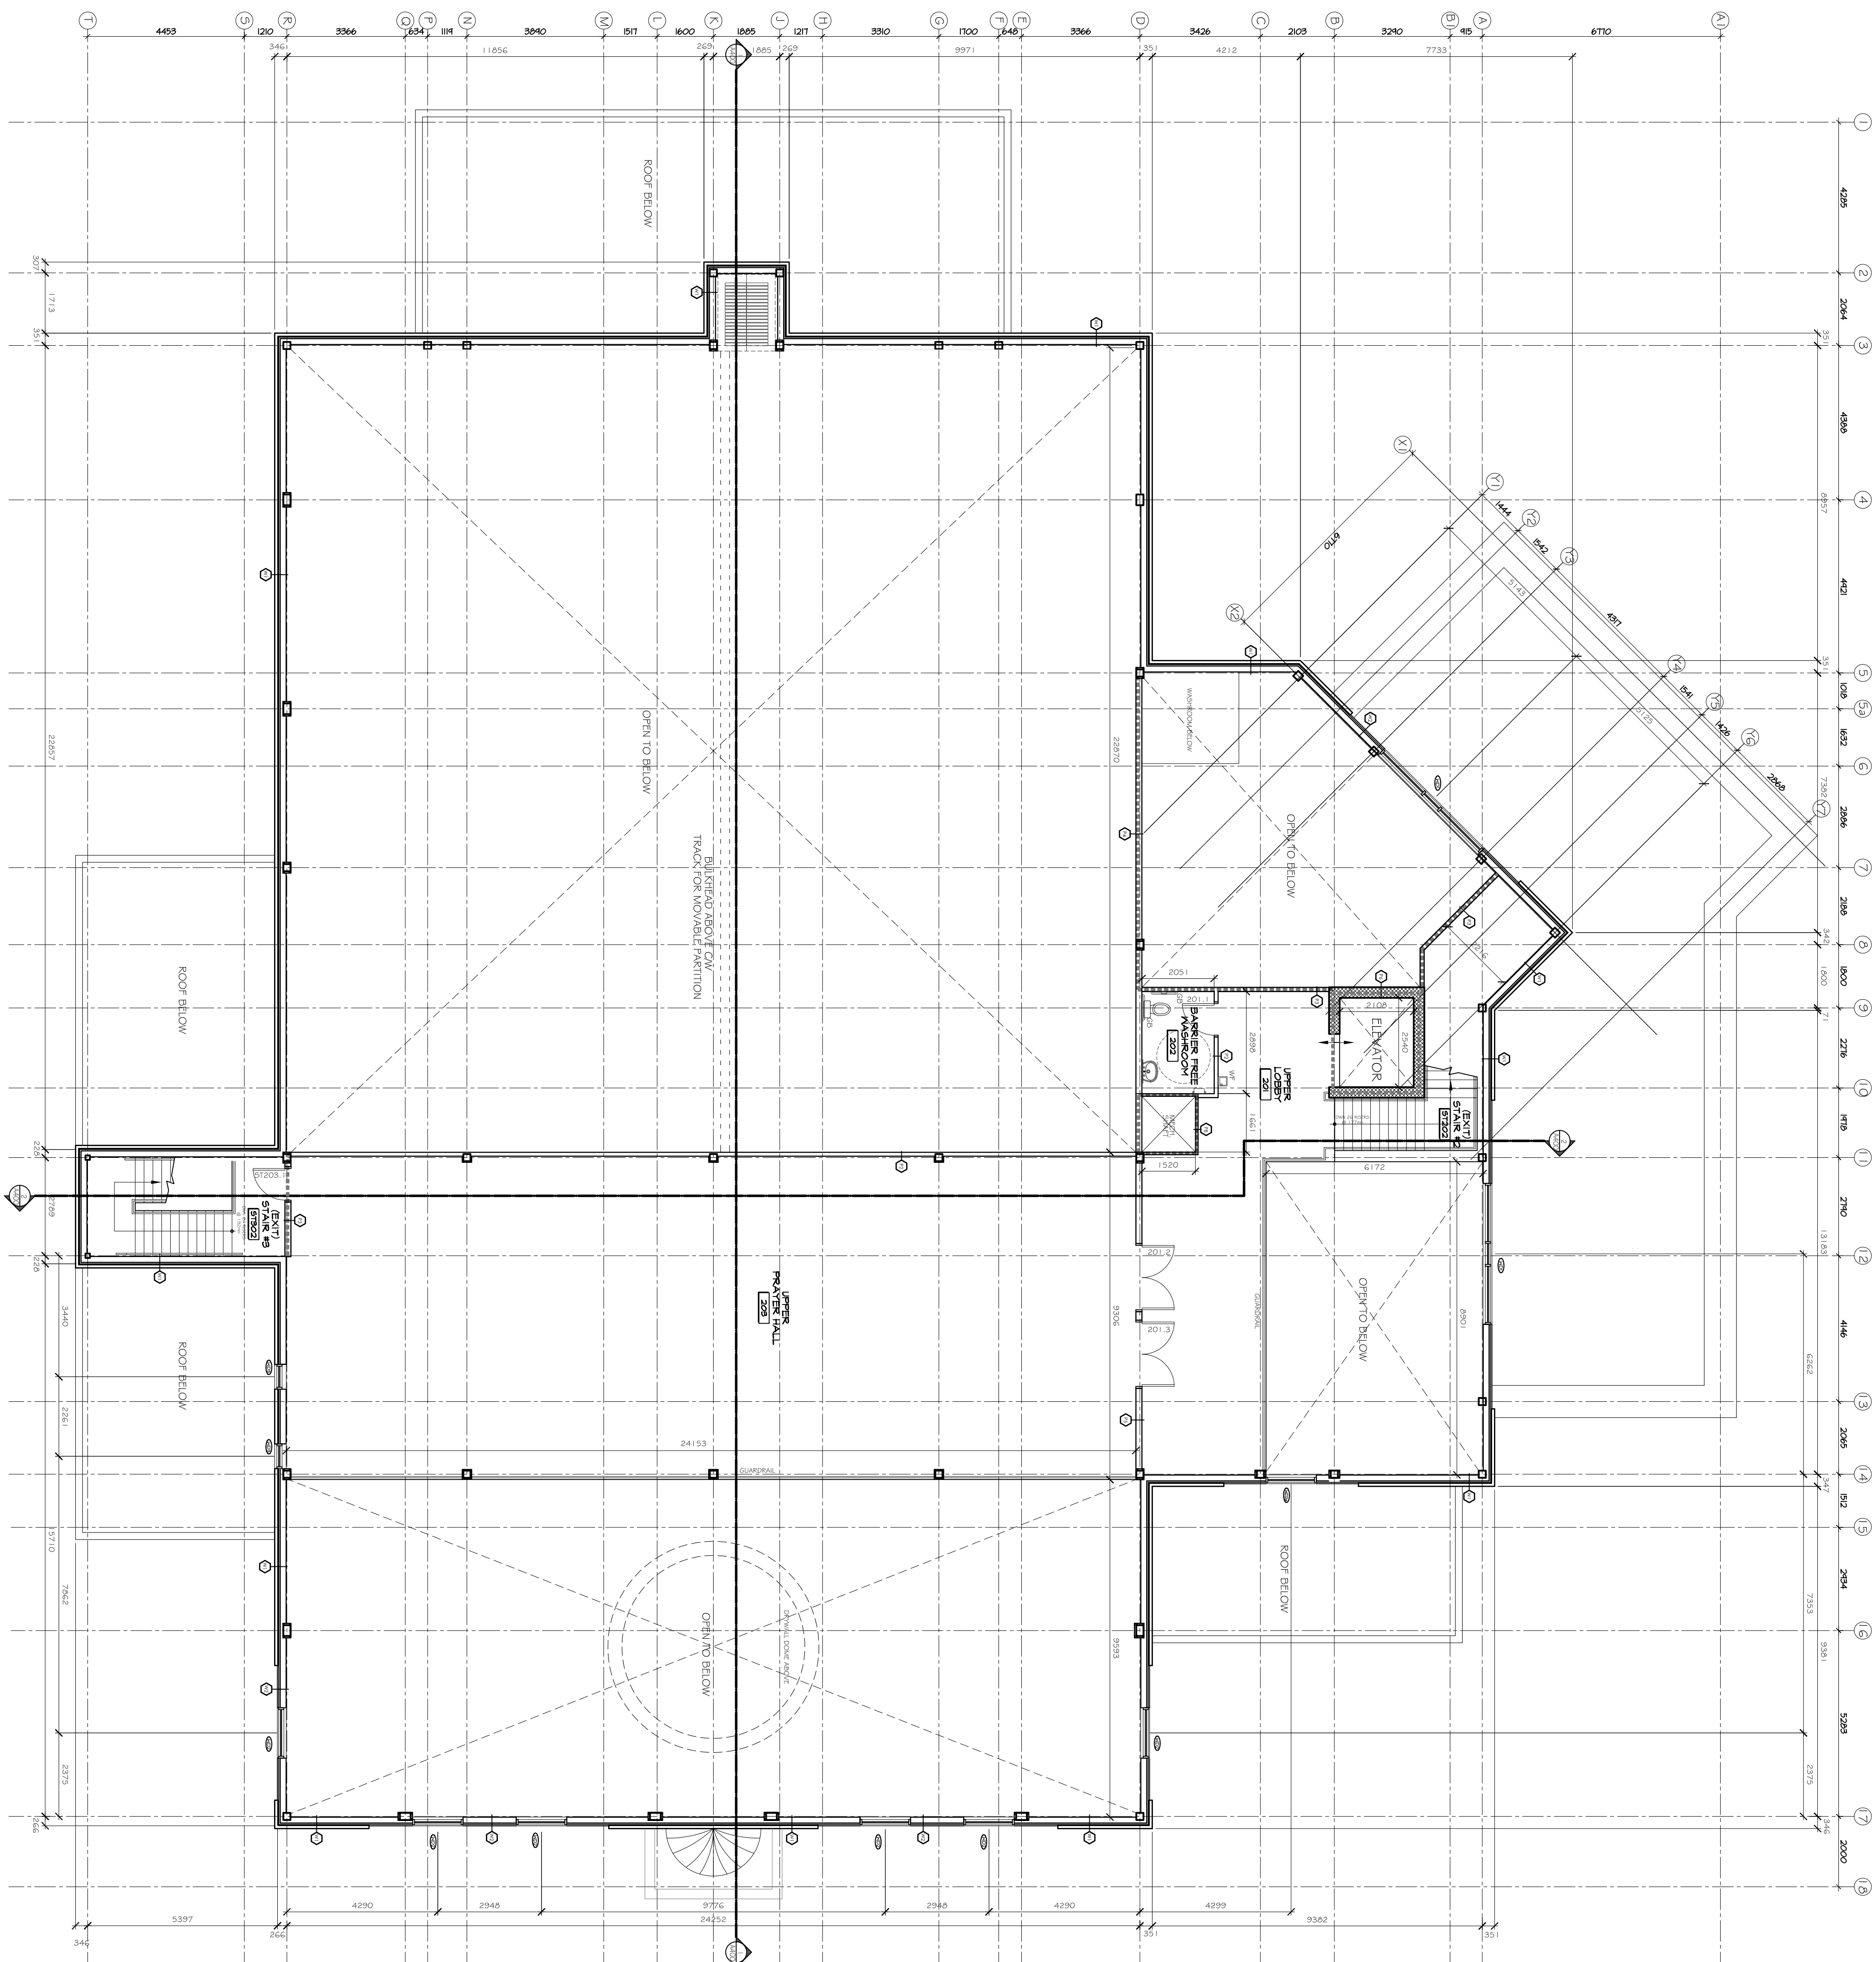

1 SECOND FLOOR PLAN
 1/400 SCALE

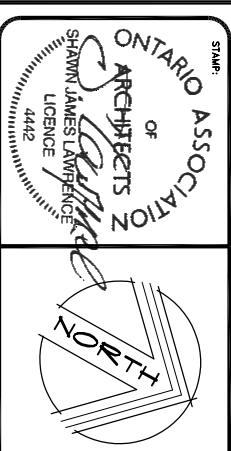

S.J.L.
S. J. LAWRENCE
 ARCHITECT INCORPORATED
 18 Queen St. Suite 205, Ontario, ON M5C 1R7
 Tel: (416) 798-2779 Fax: (416) 798-7753
 www.sjlarchitect.com

THIS DRAWING IS THE SOLE PROPERTY OF S.J. LAWRENCE ARCHITECT INCORPORATED. IT IS TO BE USED ONLY FOR THE PROJECT AND SITE SPECIFICALLY IDENTIFIED HEREIN. ANY REUSE OR REPRODUCTION OF THIS DRAWING WITHOUT THE WRITTEN PERMISSION OF S.J. LAWRENCE ARCHITECT INCORPORATED IS STRICTLY PROHIBITED.

PROJECT: S.N.M.C. CENTER AND MASJID
 3020 HURONTARIO AVENUE
 MISSISSAUGA, ONTARIO L4R 1A1
 JOB NO.: SL-420-04

DATE: OCT 2010
 DRAWN BY: S.J.L.
 CHECKED BY: S.J.L.
 SCALE: N.T.S.
 PROJECT: S.N.M.C. CENTER AND MASJID

SECOND FLOOR PLAN
 A202