


ITEM	DESCRIPTION	AREA	PERCENTAGE	PER PERSON	PER PERSON	PER PERSON
CLAUSTRATIONS	3000 sqm	40%	200 persons			
STORAGE	400 sqm	4.0%	20 persons			
LOBBY	300 sqm	3.0%	20 persons			
TOTAL	3700 sqm	47%	240 persons			
RECEPTION	300 sqm	3.0%	10 persons			
RECEPTION HALL + LOBBY	400 sqm	4.0%	10 persons			
CONFERENCE	400 sqm	4.0%	5 persons			
MEETING ROOM	200 sqm	2.0%	12 persons			
STORAGE	400 sqm	4.0%	3 persons			
TOTAL	1300 sqm	17%	40 persons			
RECEPTION HALL	200 sqm	2.0%	20 persons			
TOTAL	1200 sqm	15%	120 persons			
TOTAL	14200 sqm	100%	1200 persons			

NOTES:  
 1. ALL DIMENSIONS ARE IN METERS UNLESS OTHERWISE SPECIFIED.  
 2. ALL DIMENSIONS ARE TO FACE UNLESS OTHERWISE SPECIFIED.  
 3. ALL DIMENSIONS ARE TO CENTERLINE UNLESS OTHERWISE SPECIFIED.  
 4. ALL DIMENSIONS ARE TO CENTERLINE UNLESS OTHERWISE SPECIFIED.  
 5. ALL DIMENSIONS ARE TO CENTERLINE UNLESS OTHERWISE SPECIFIED.

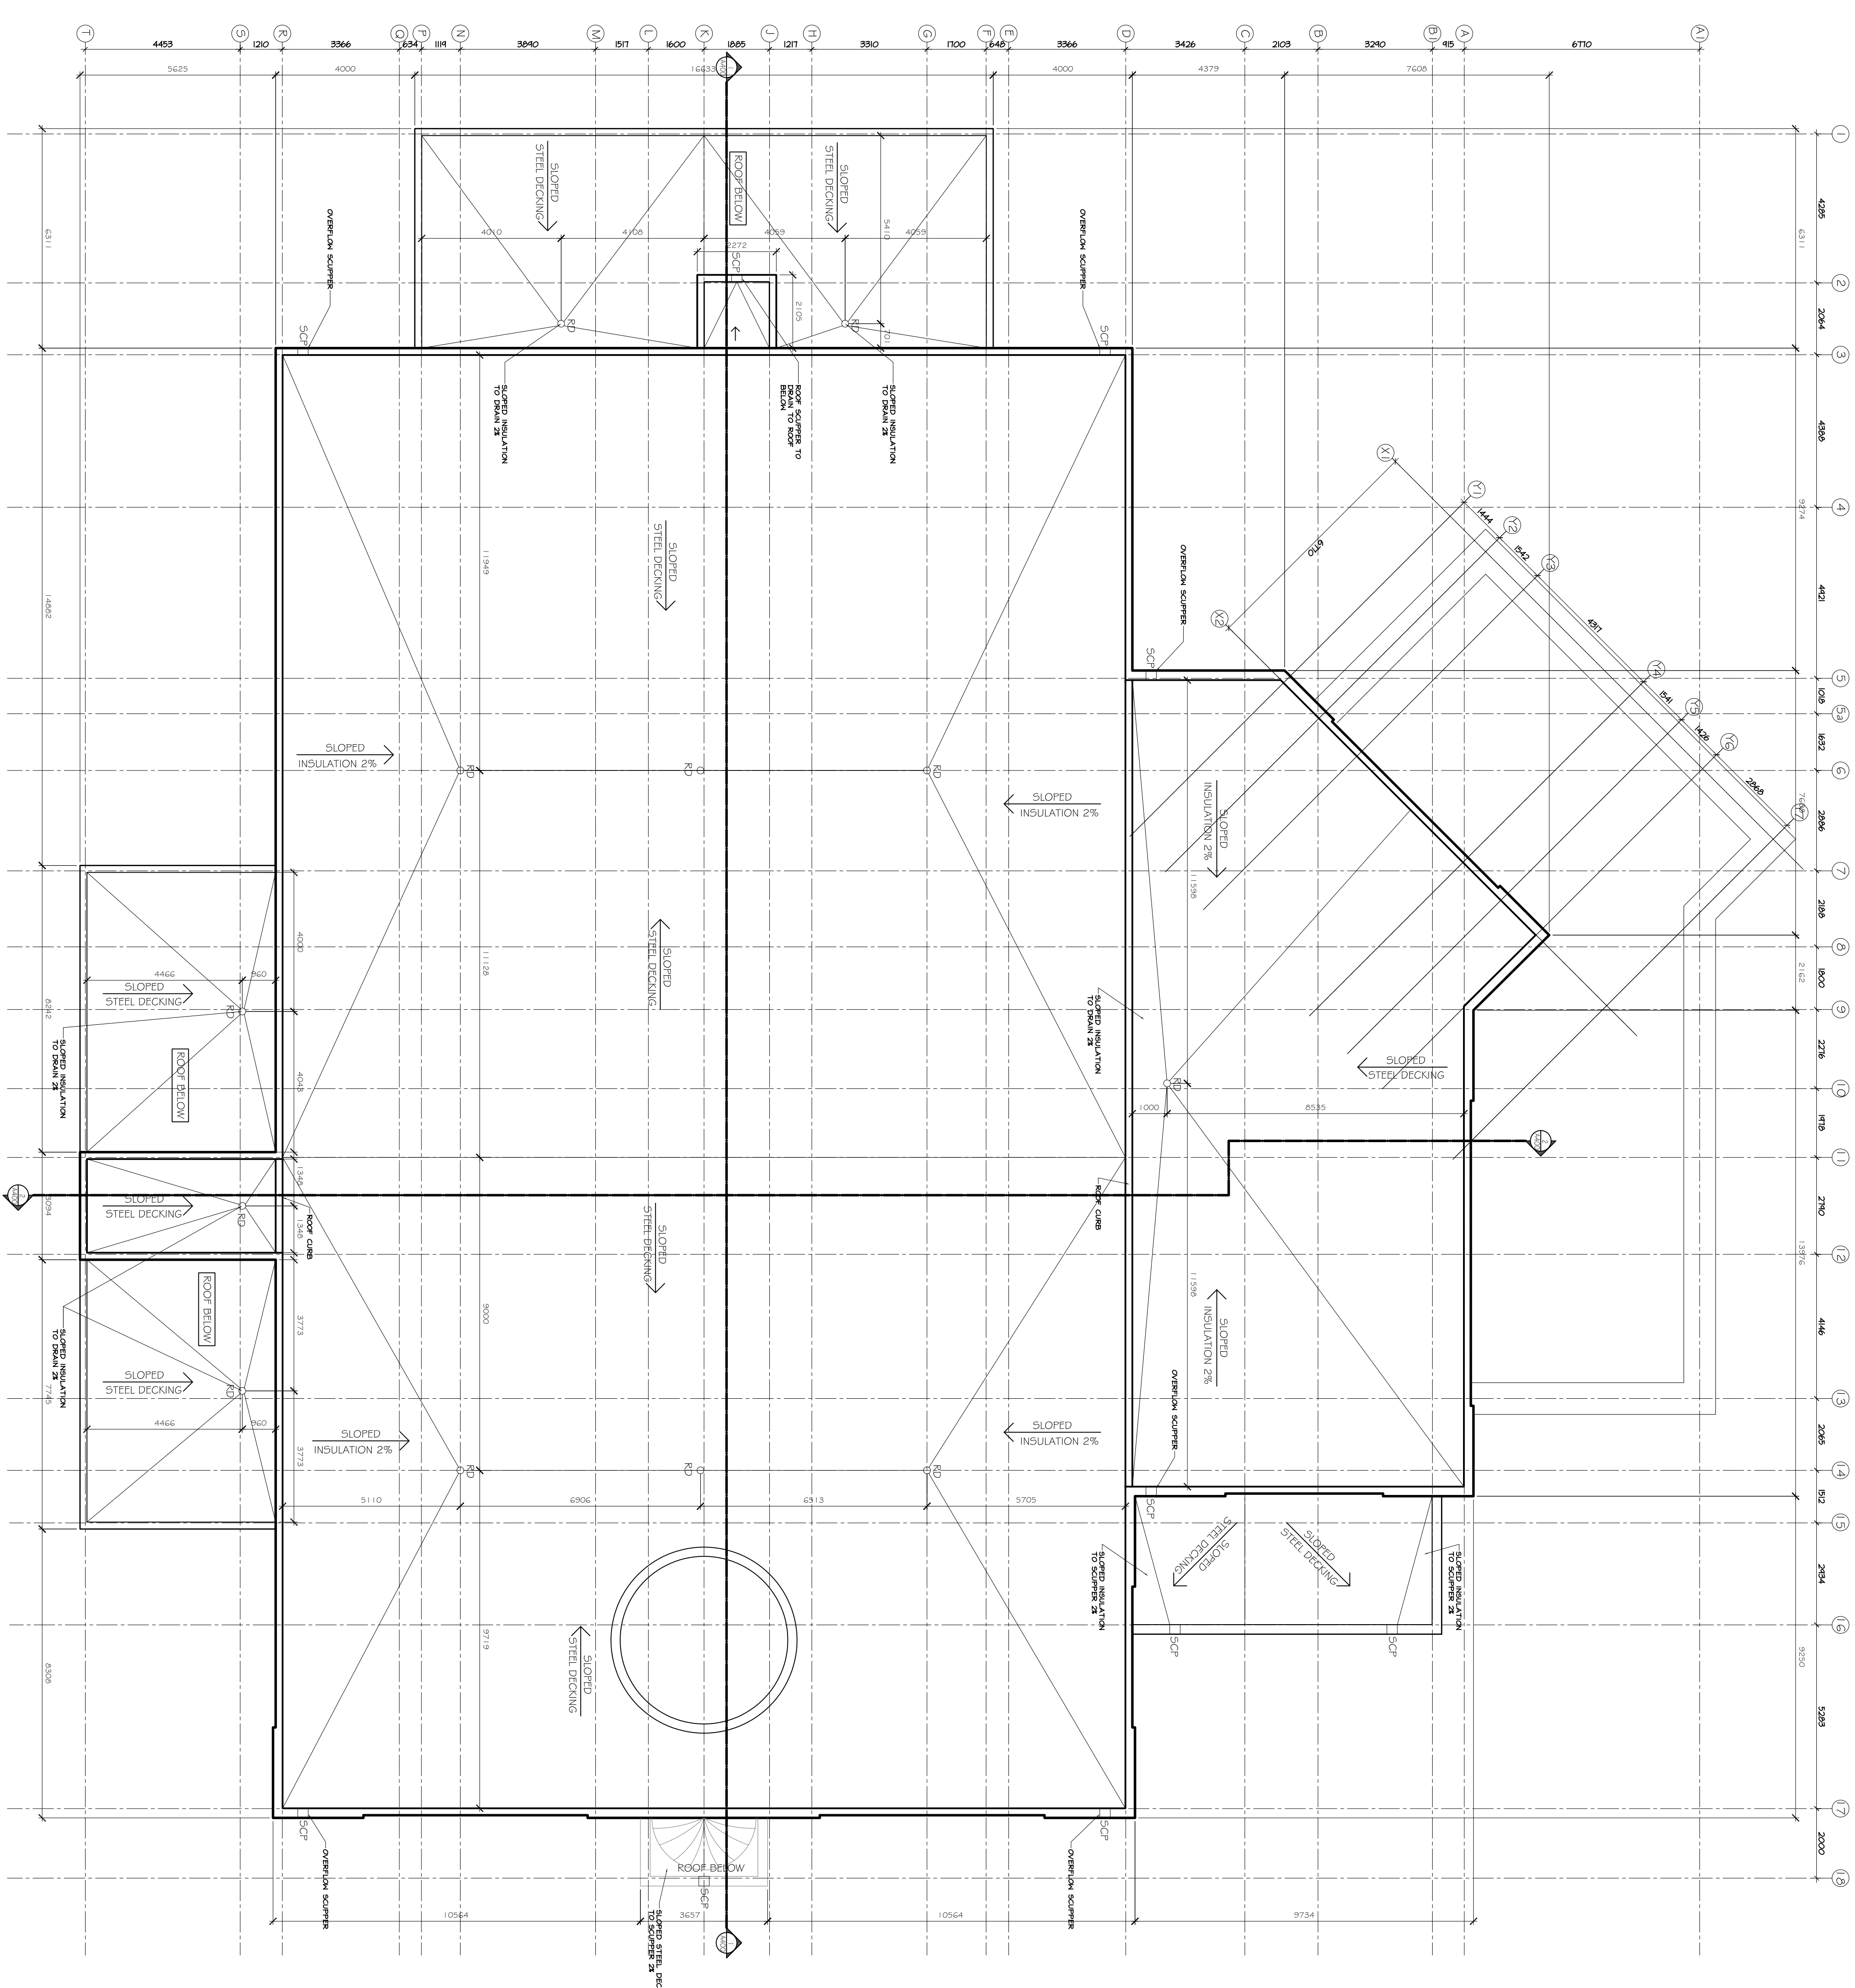

ROOF PLAN  
 SCALE 1:100

**S.J.L.**  
**S. J. LAWRENCE**  
 ARCHITECT INCORPORATED  
 18 Queen St. Suite 200, Oshawa, ON L2C 8B7  
 Tel: (905) 739-7779 Fax: (905) 739-7783  
 www.sjl.ca


THIS DRAWING IS THE SOLE PROPERTY OF S. J. LAWRENCE ARCHITECT INCORPORATED. REPRODUCTION OR DISTRIBUTION OF THIS DRAWING WITHOUT THE WRITTEN PERMISSION OF S. J. LAWRENCE ARCHITECT INCORPORATED IS NOT PERMITTED.

DATE: OCT 2010  
 DRAWN BY: S.J.L.  
 CHECKED BY: S.J.L.  
 SCALE: N.T.S.  
 PROJECT: S.N.M.C. CENTER AND THASJID

DATE: OCT 2010  
 DRAWN BY: S.J.L.  
 CHECKED BY: S.J.L.  
 SCALE: N.T.S.  
 PROJECT: S.N.M.C. CENTER AND THASJID

DATE: OCT 2010  
 DRAWN BY: S.J.L.  
 CHECKED BY: S.J.L.  
 SCALE: N.T.S.  
 PROJECT: S.N.M.C. CENTER AND THASJID

DATE: OCT 2010  
 DRAWN BY: S.J.L.  
 CHECKED BY: S.J.L.  
 SCALE: N.T.S.  
 PROJECT: S.N.M.C. CENTER AND THASJID

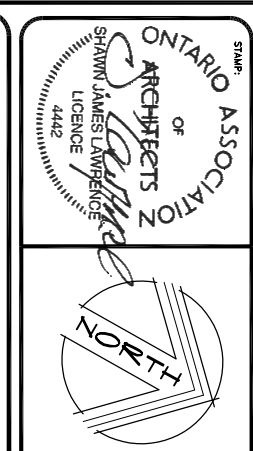

DATE: OCT 2010  
 DRAWN BY: S.J.L.  
 CHECKED BY: S.J.L.  
 SCALE: N.T.S.  
 PROJECT: S.N.M.C. CENTER AND THASJID

DATE: OCT 2010  
 DRAWN BY: S.J.L.  
 CHECKED BY: S.J.L.  
 SCALE: N.T.S.  
 PROJECT: S.N.M.C. CENTER AND THASJID

A203

ROOF PLAN