



1 WEST ELEVATION
1:50 SCALE
1:100

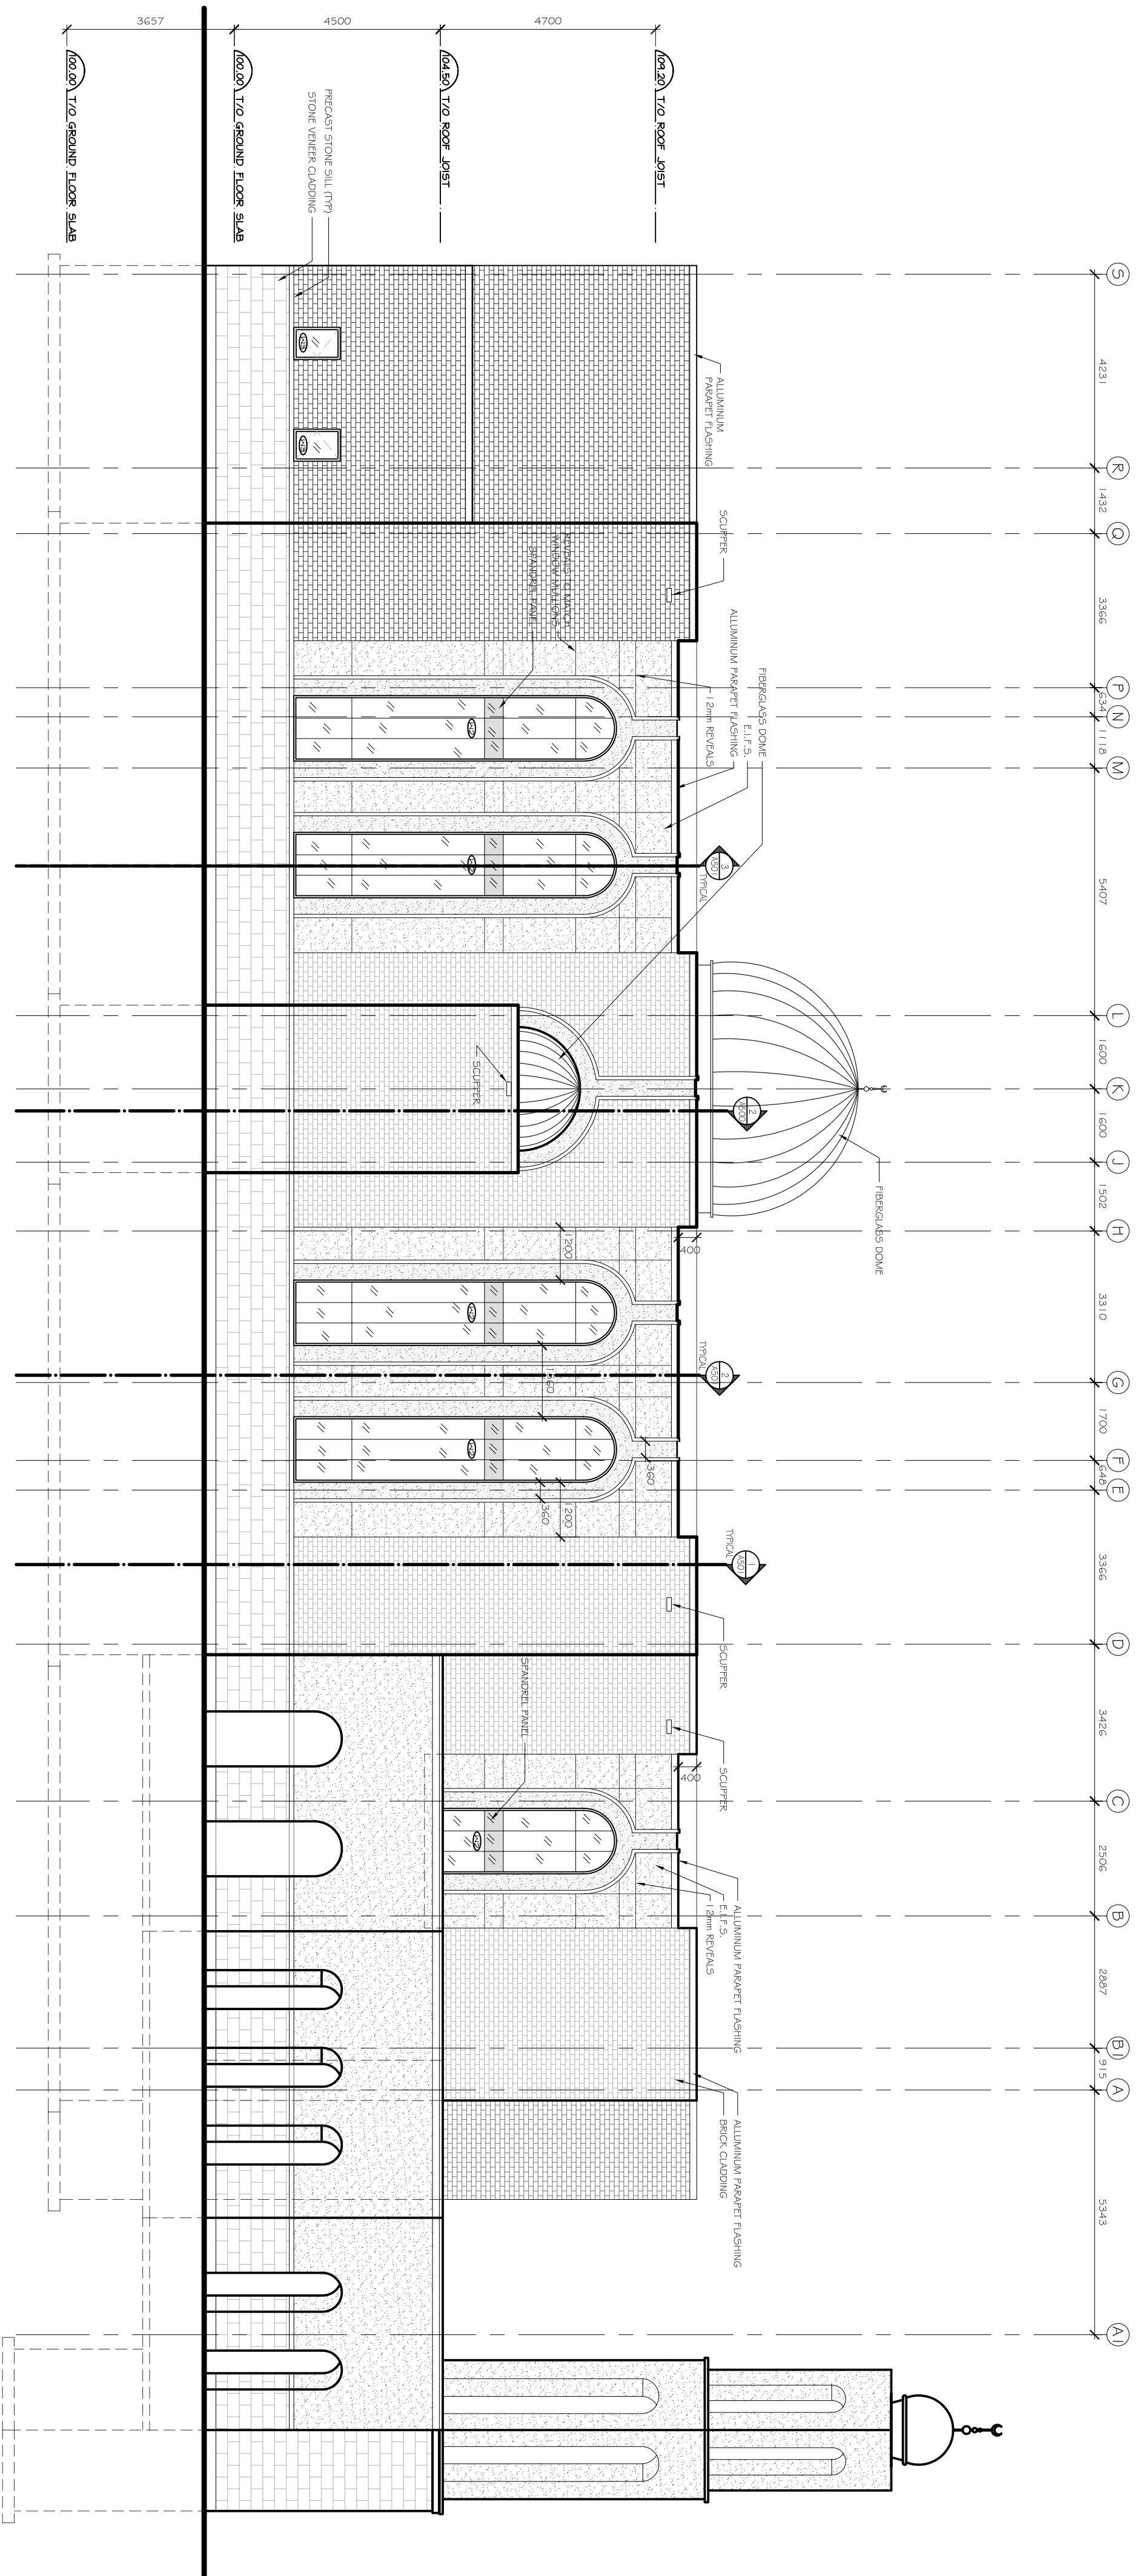


2 EAST ELEVATION
1:50 SCALE
1:100

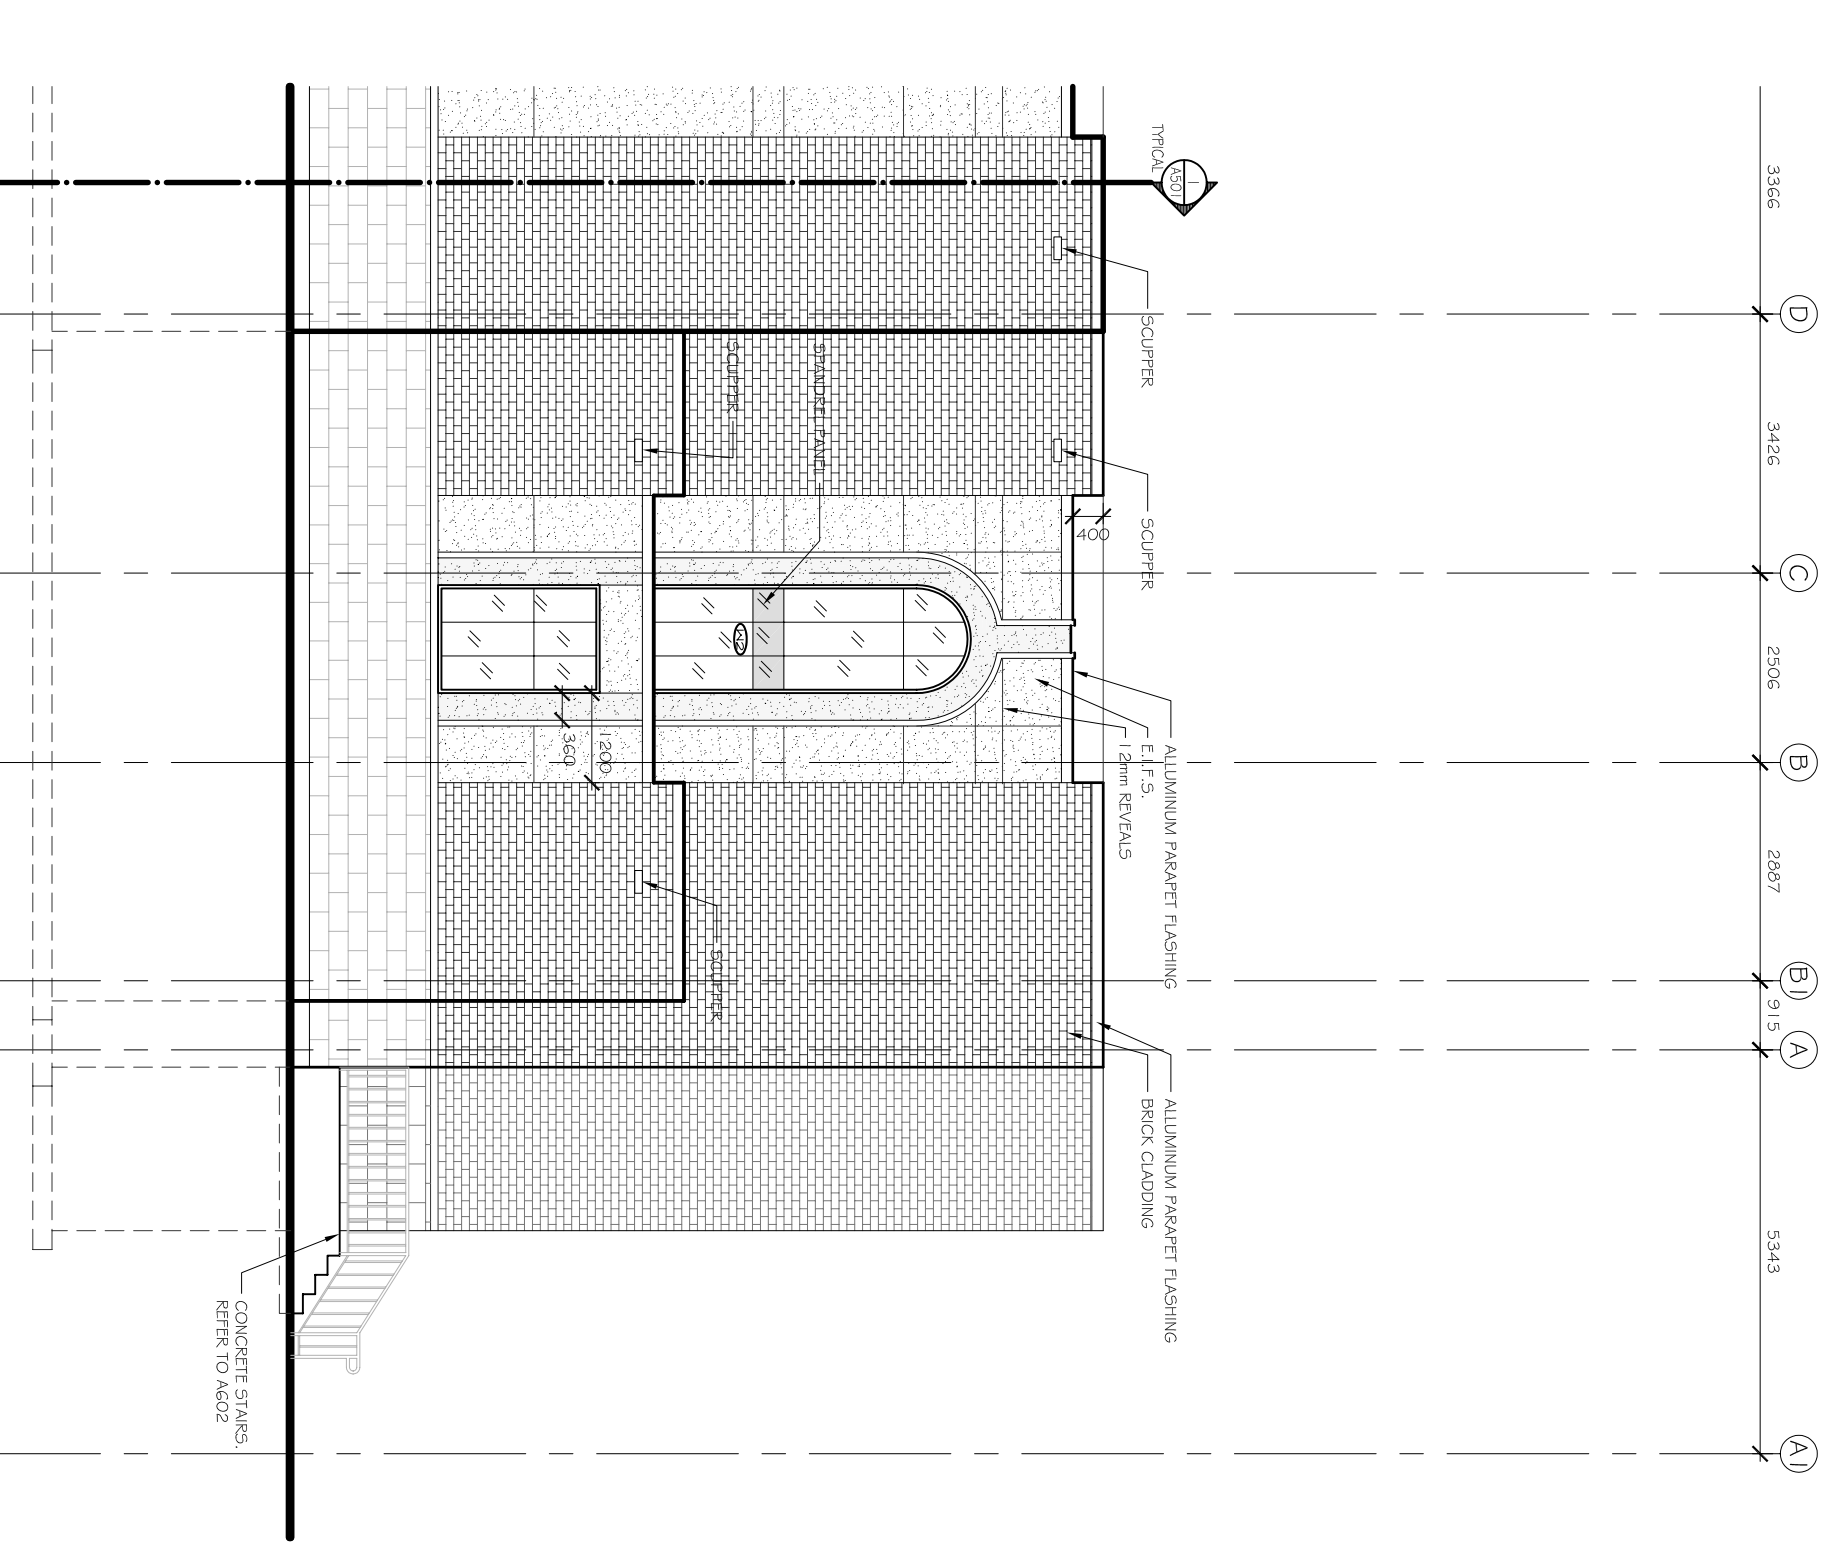

3 EAST ELEVATION - ADMINISTRATION ADDITION
1:50 SCALE
1:100

NOTES:
1. ALL DIMENSIONS ARE IN METERS UNLESS OTHERWISE SPECIFIED.
2. ALL DIMENSIONS ARE TO FACE UNLESS OTHERWISE SPECIFIED.

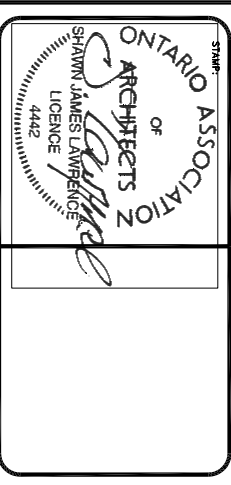

NO.	DATE	REVISION
1	DEC 2010	ISSUED FOR PERMIT SET

S.J.L.
S. J. LAWRENCE
ARCHITECT INCORPORATED
18 Dundas St. Suite 205, Oshawa, ON L8C 8B7
Tel: (905) 784-7776 Fax: (905) 784-7778
Mobile: (416) 739-7763
www.sjlarchitect.com

THIS DRAWING IS THE SOLE PROPERTY OF S.J. LAWRENCE ARCHITECT INCORPORATED. REPRODUCTION OR TRANSMISSION OF THIS DRAWING WITHOUT THE WRITTEN PERMISSION OF S.J. LAWRENCE ARCHITECT INCORPORATED IS NOT PERMITTED.

3620 HURONTARIO AVENUE
SUITE 100
MISSENAUGON, ONTARIO L4W 1M7
JOB NO.: SL-4520-04
DATE: OCT 2010
ELEVATIONS
A301