



1 LONGITUDINAL BUILDING SECTION
SCALE 1:100

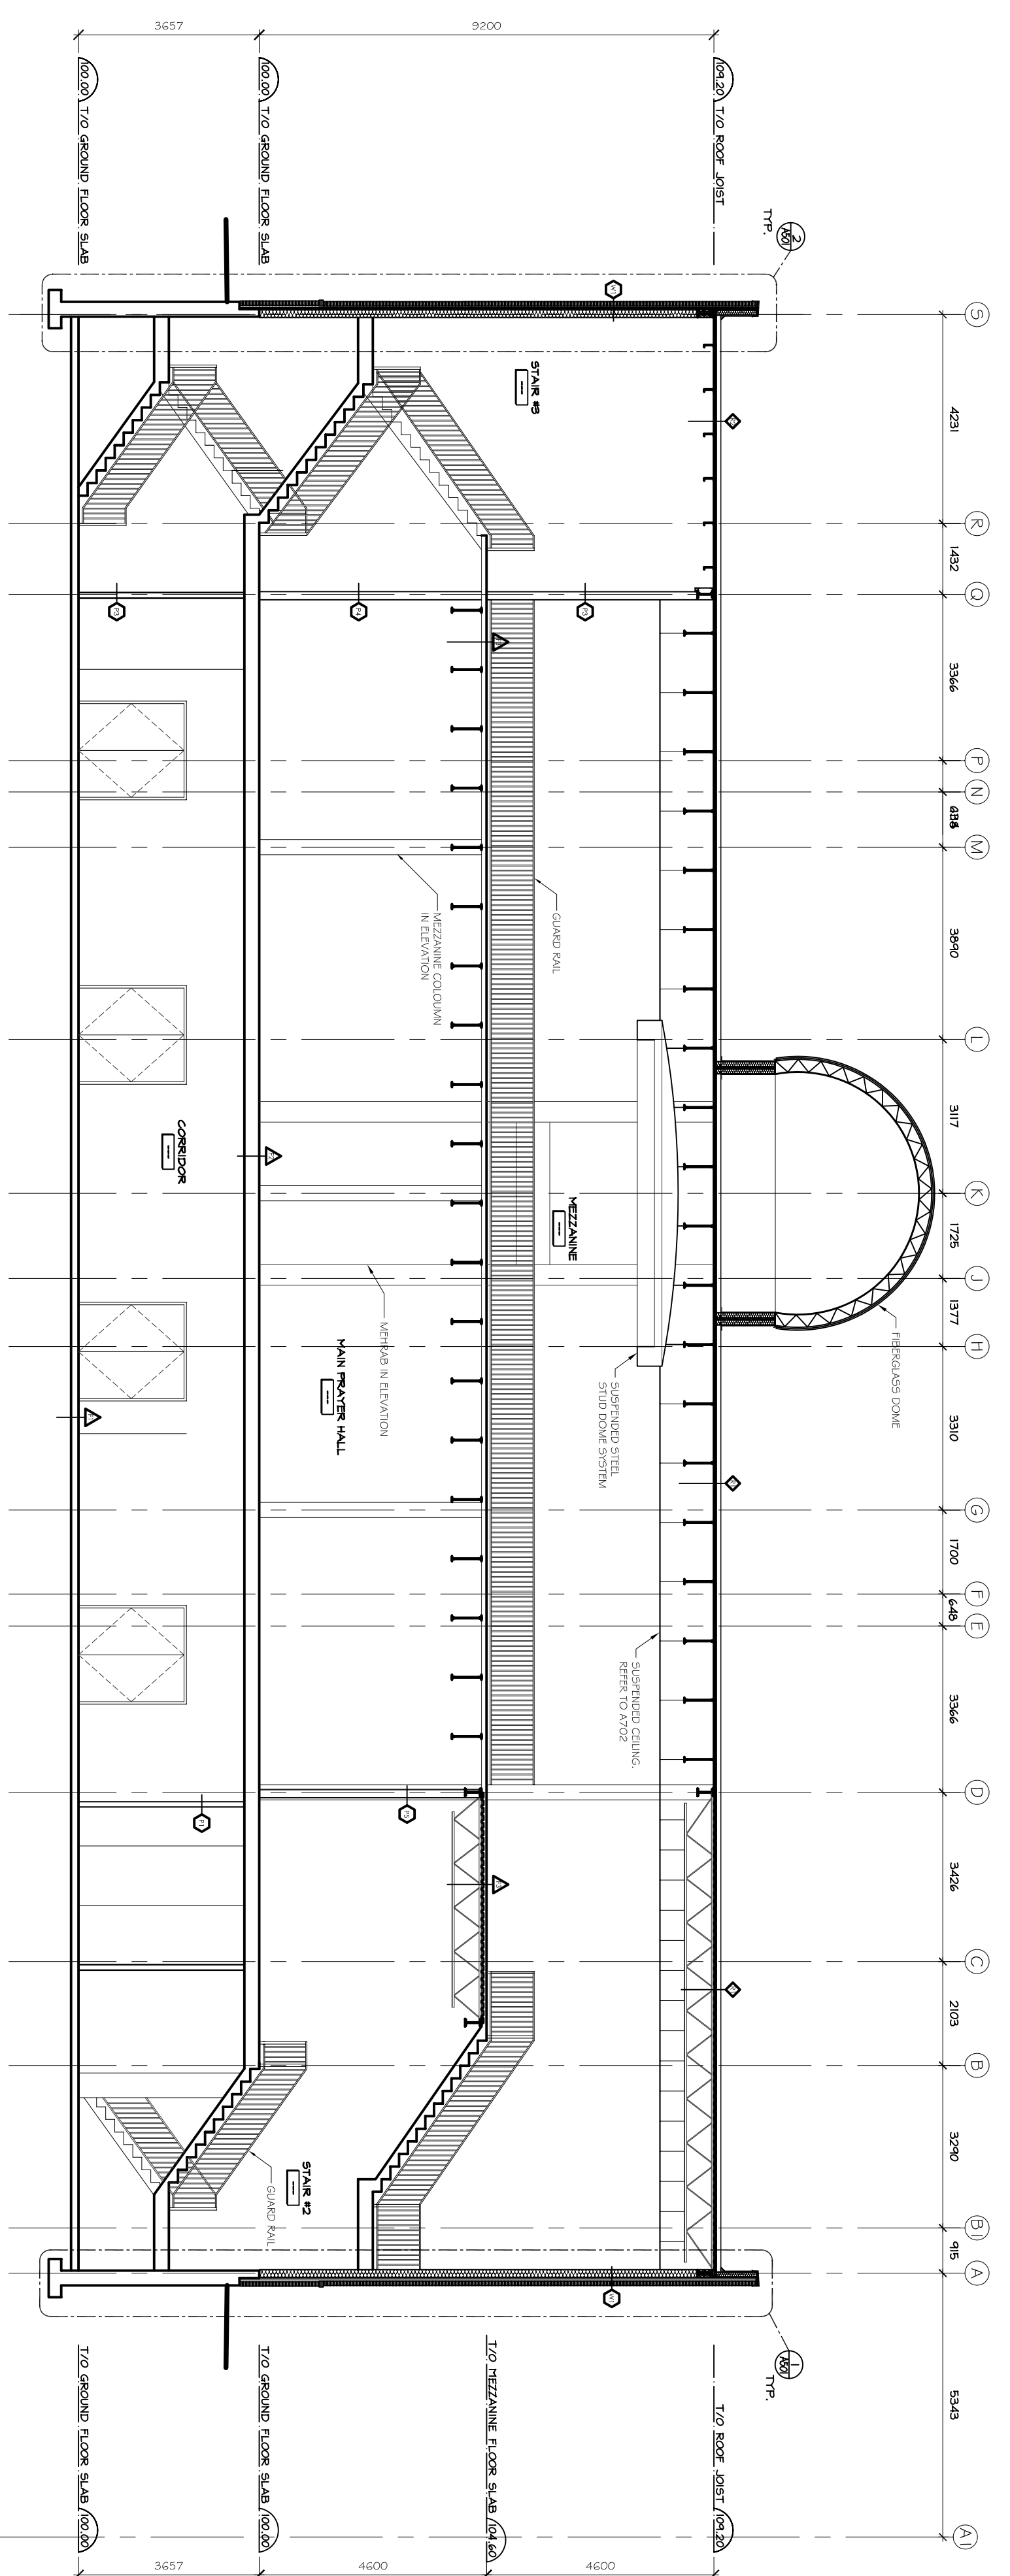

2 BUILDING CROSS SECTION
SCALE 1:100

NOTES:
1. ALL DIMENSIONS ARE IN MILLIMETERS UNLESS OTHERWISE SPECIFIED.
2. ALL DIMENSIONS ARE TO FACE UNLESS OTHERWISE SPECIFIED.
3. ALL DIMENSIONS ARE TO CENTERLINE UNLESS OTHERWISE SPECIFIED.

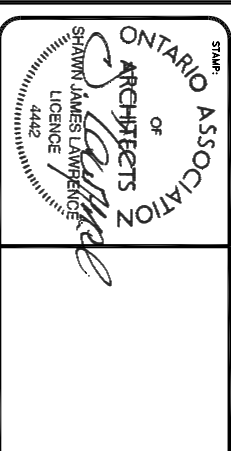

NO.	DATE	REVISION
1	DEC 2010	ISSUED FOR PERMIT SET
2	OCT 2010	ISSUED FOR PERMIT SET
3	OCT 2010	PERMIT REVISION

SJL
S. J. LAWRENCE
ARCHITECT INCORPORATED
18 Queen St. Suite 205, Ontario, ON M5C 2E7
Tel: (416) 798-2779
Fax: (416) 798-7763
www.sjlarchitect.com

THIS DRAWING IS THE SOLE PROPERTY OF S. J. LAWRENCE ARCHITECT INCORPORATED. REPRODUCTION OR TRANSMISSION OF THIS DRAWING WITHOUT THE WRITTEN PERMISSION OF S. J. LAWRENCE ARCHITECT INCORPORATED IS NOT PERMITTED.

3620 HAZENBACH AVENUE
S.N.M.C. CENTER
AND MASJID
JOB NO.: SL-1520-01
ISSUED DATE:
BUILDING SECTIONS
A400