



1 TYP SECTION @ BRICK
SCALE 1:30

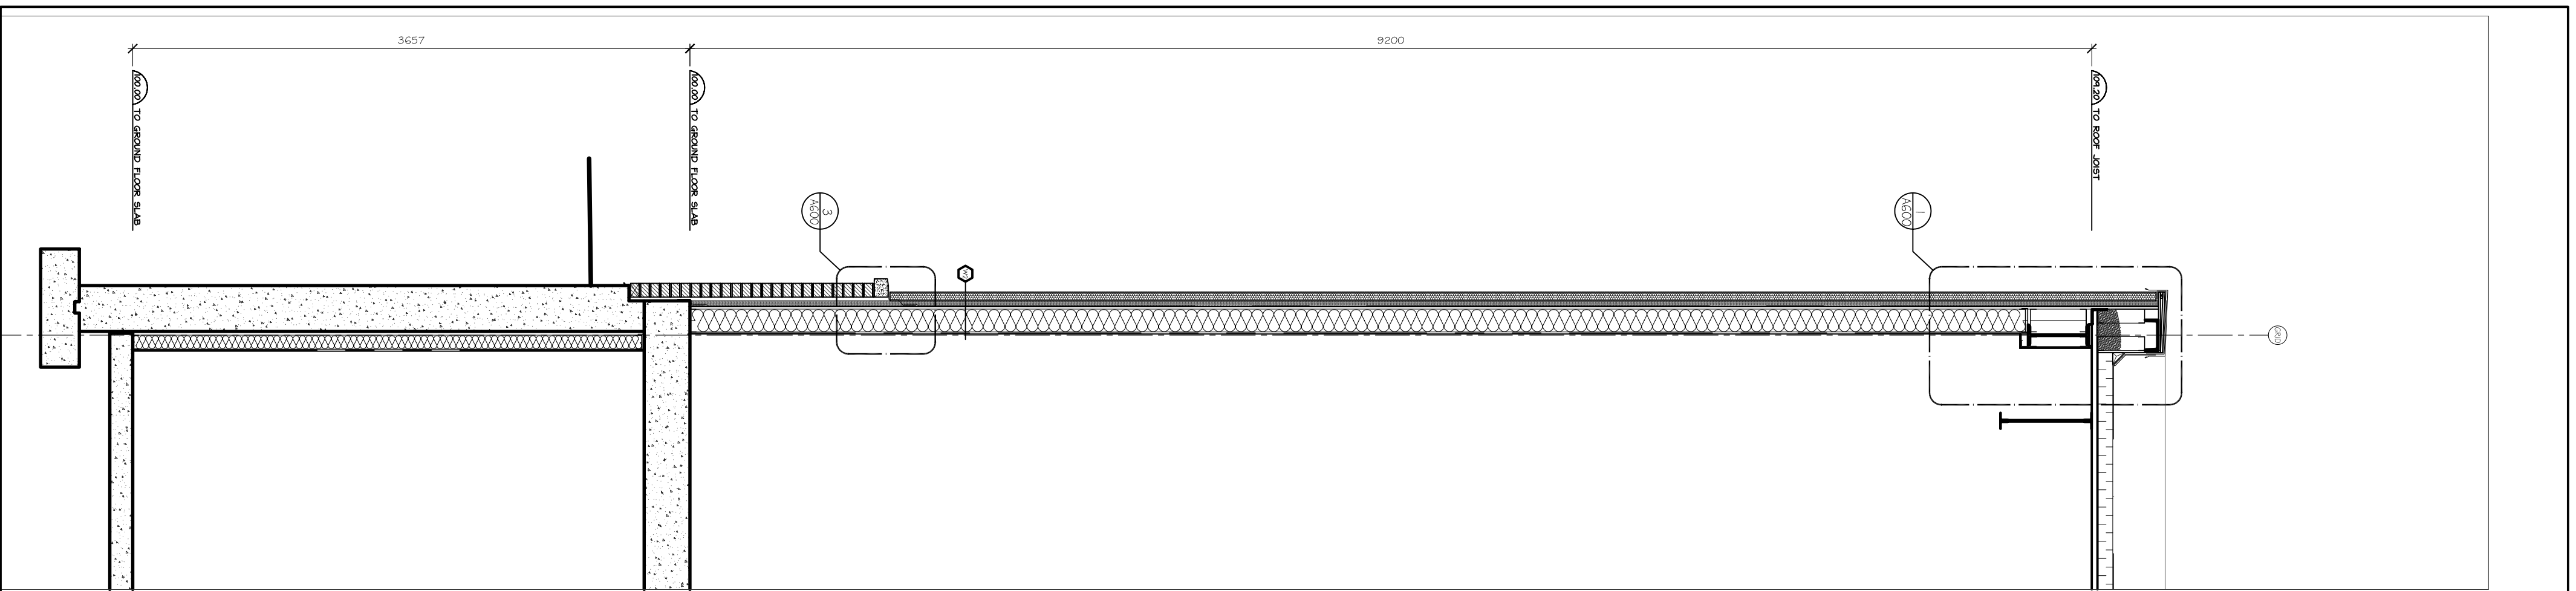


2 TYP SECTION @ EIFS
SCALE 1:30

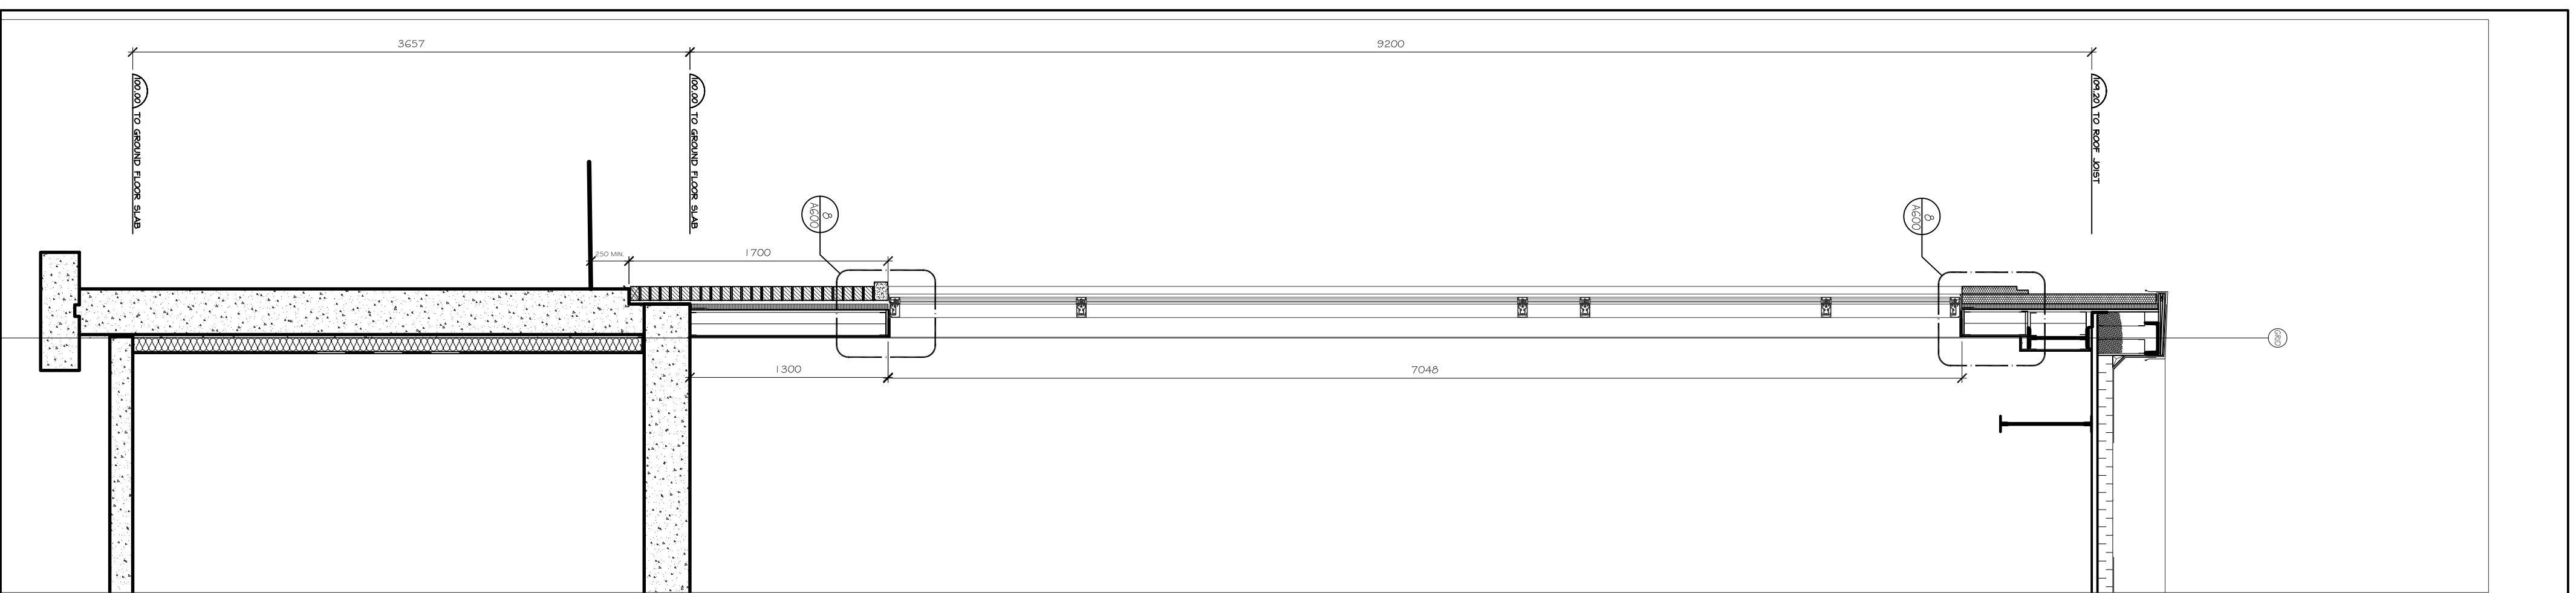

3 TYP SECTION @ W2
SCALE 1:30

3. ALL DIMENSIONS ARE TO CENTER UNLESS OTHERWISE SPECIFIED.

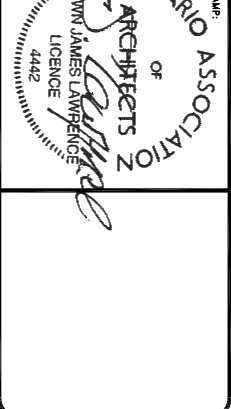

NO.	DATE	REVISION
1	DEC 1910	ISSUED FOR PERMIT SET
2	OCT 2010	FOR CLERK REVIEW
3	OCT 2010	PERMIT REVISION

S.J.L.
S. J. LAWRENCE
ARCHITECT INCORPORATED
18 Queen St. Suite 205, Oshawa, Ont. L2C 8B7
Tel: (905) 784-2779
Fax: (905) 739-7154

DATE	BY	REVISION
DEC 2010	S.J.L.	ISSUED FOR PERMIT SET
OCT 2010	S.J.L.	FOR CLERK REVIEW
OCT 2010	S.J.L.	PERMIT REVISION

3620 HURONTARIO AVENUE
S.N.M.C. CENTER
AND HASJID

JOB NO.: SL-1520-01
MALL SECTIONS

A501